


SEÇÕES - ALINHAMENTO - RUA MATIAS CORDEIRO SOUZA
1+0.00

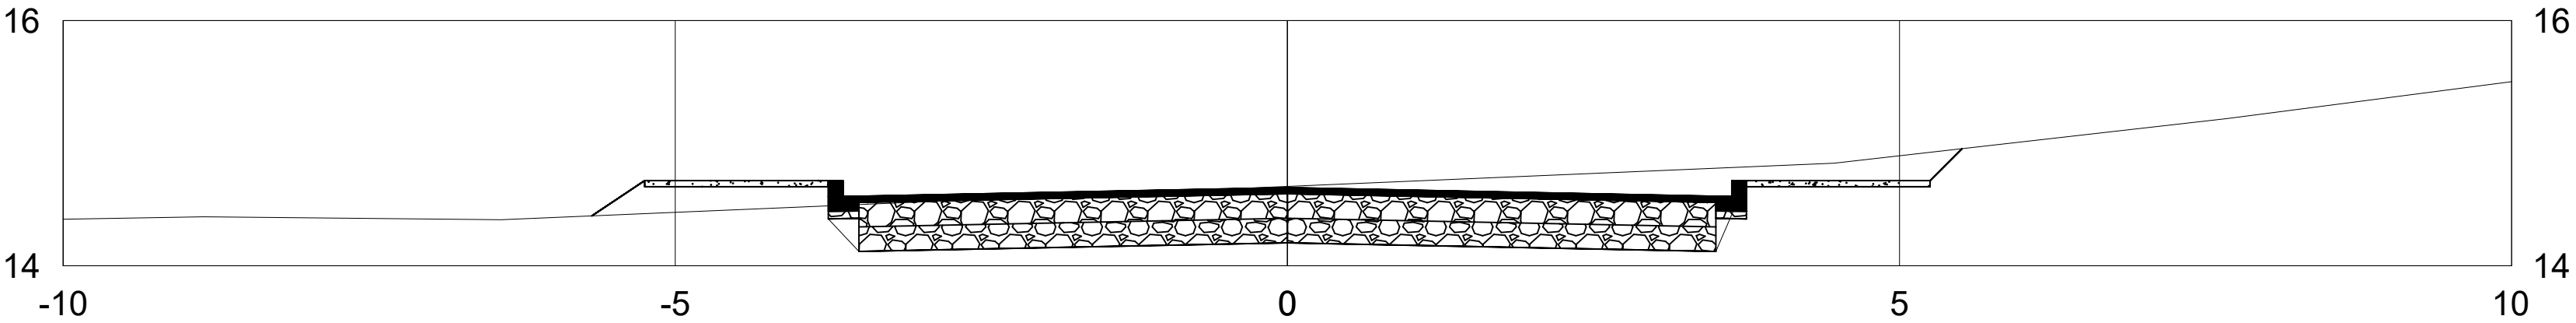

DIST.
COTA
PRIMITIVO

DIST.
COTA
PROJETO

-5.682 14.407	-5.249 14.645	-3.500 14.117	0.000 14.187	3.500 14.117	5.249 14.645	5.510 14.955
-5.682 14.407	-5.249 14.645		0.000 14.187		5.249 14.645	5.510 14.955