


SEÇÕES - ALINHAMENTO - RUA MATIAS CORDEIRO SOUZA
7+0.00

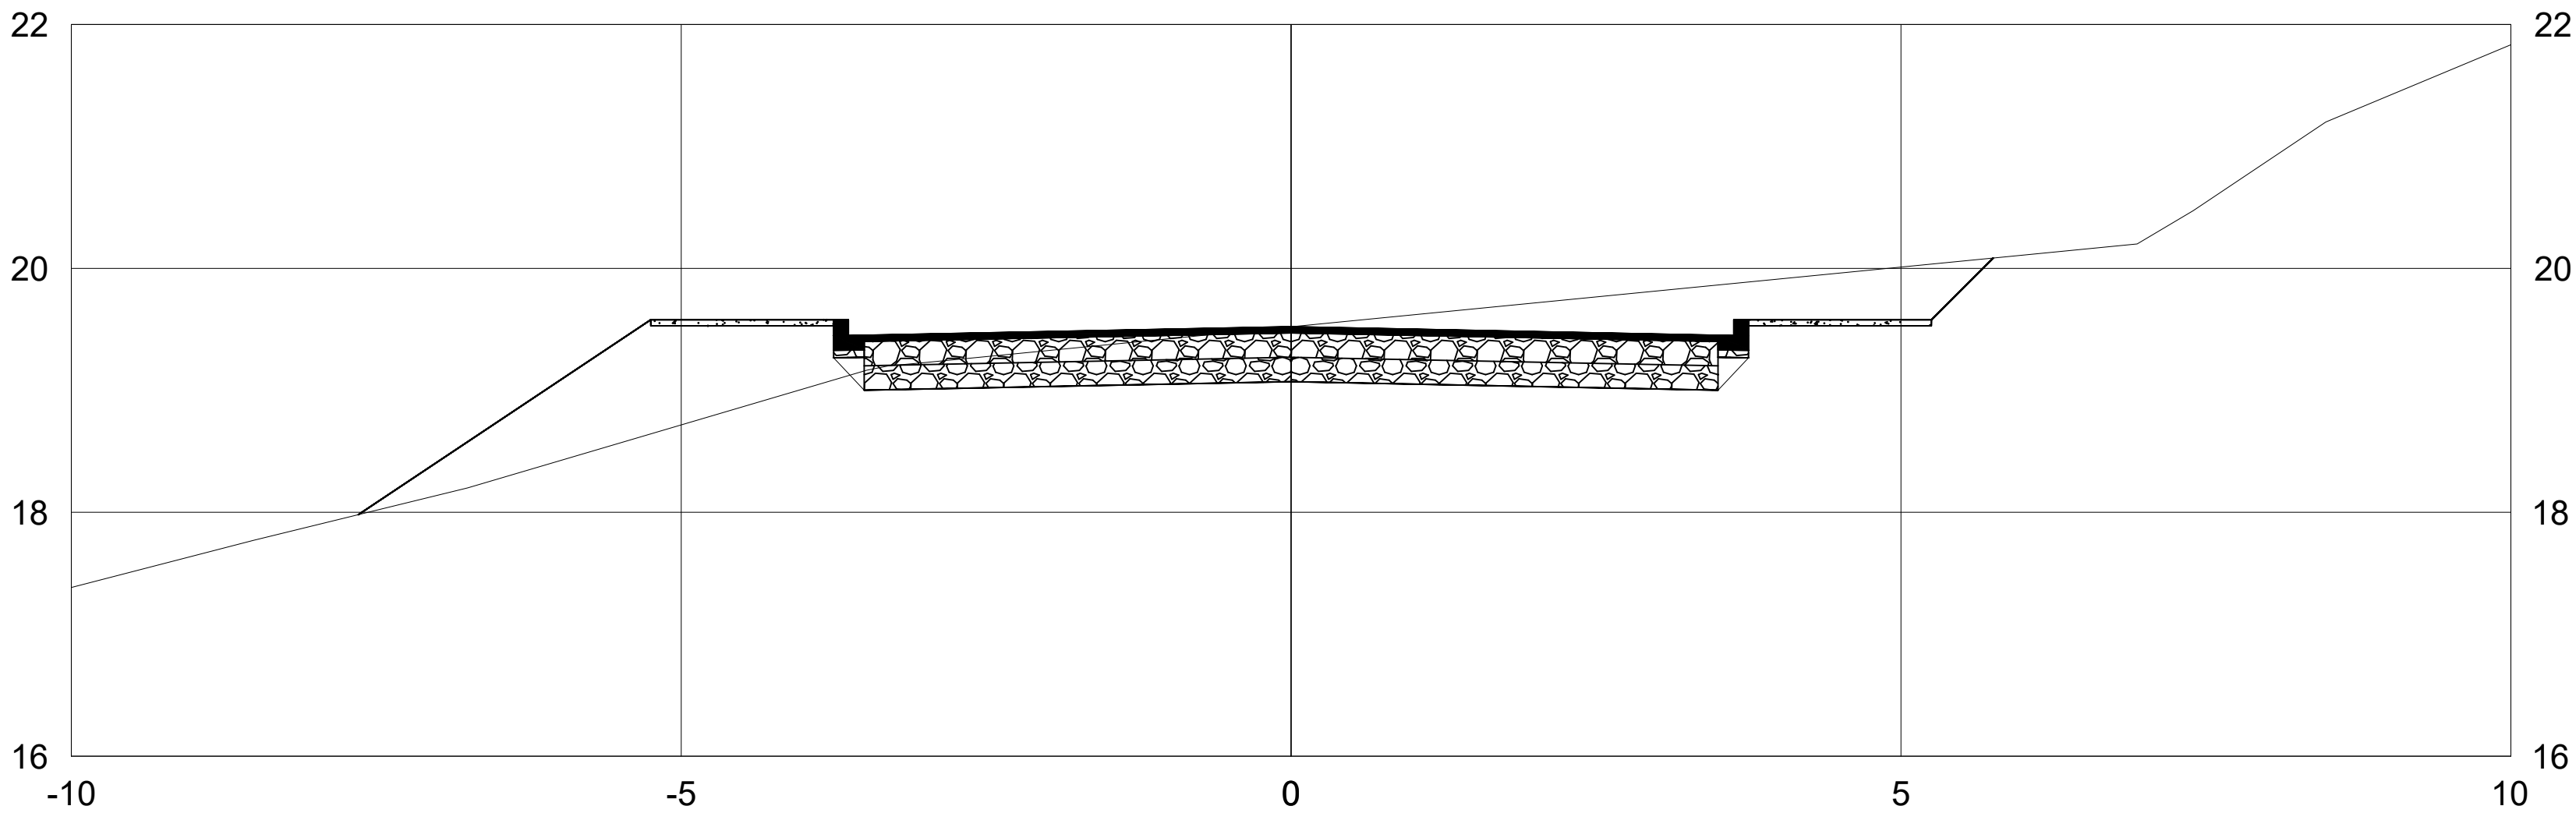

DIST.
COTA
PRIMITIVO

DIST.
COTA
PROJETO

	-7.648 17.980	-5.249 19.529		0.000 19.071		5.249 19.529 5.756 20.084
	-7.648 17.980	-5.249 19.529	-3.500 19.001	0.000 19.071	3.500 19.001	5.249 19.529 5.756 20.084