



CORTE 1 - PRATELEIRA
ESCALA 1:20

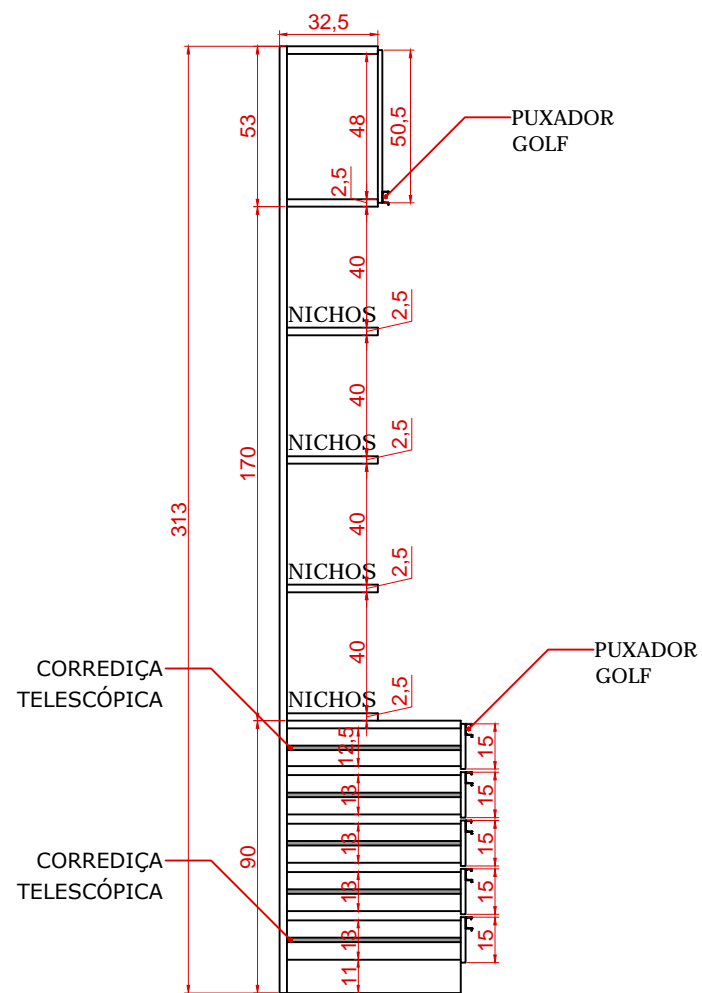

CORTE 2
ESCALA 1:20

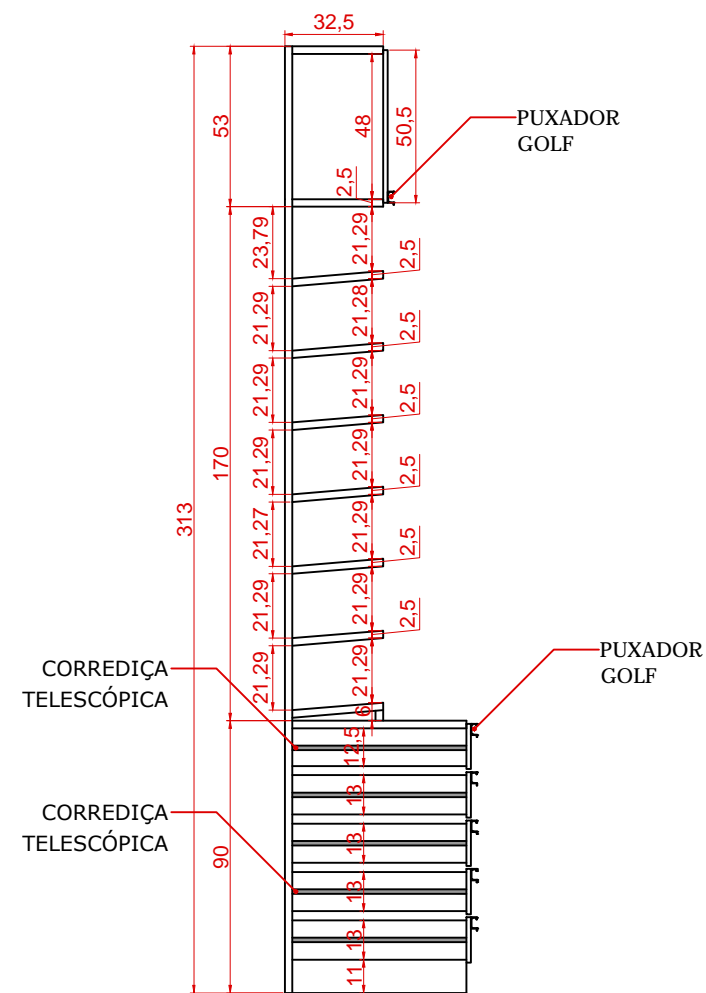

CORTE 3
ESCALA 1:20