


SEÇÕES - ALINHAMENTO - ORLANDO FURISCHI
1+11.84

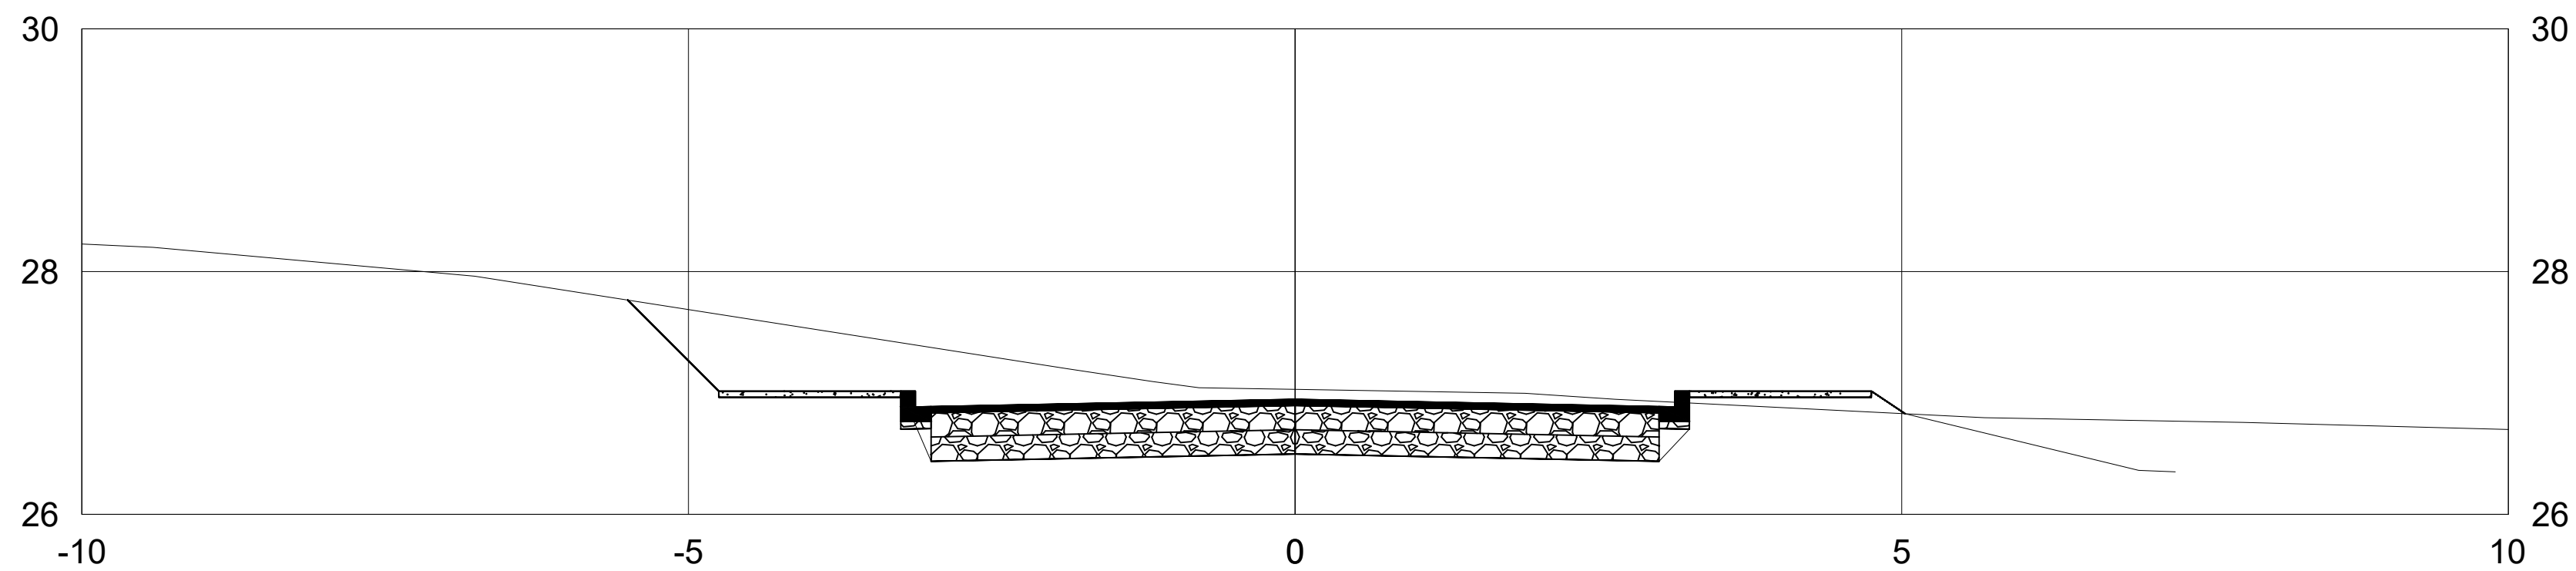

DIST.
COTA
PRIMITIVO

DIST.
COTA
PROJETO

-5.501 27.765	0.000 26.497	5.029 26.829	7.255 26.350
-5.501 27.765 -4.749 26.964	-3.000 26.437	0.000 26.497	3.000 26.437
		4.749 26.964	6.953 26.362 7.255 26.350