


RUA DR. JUVENCIO SOARES DA SILVA - PR 510

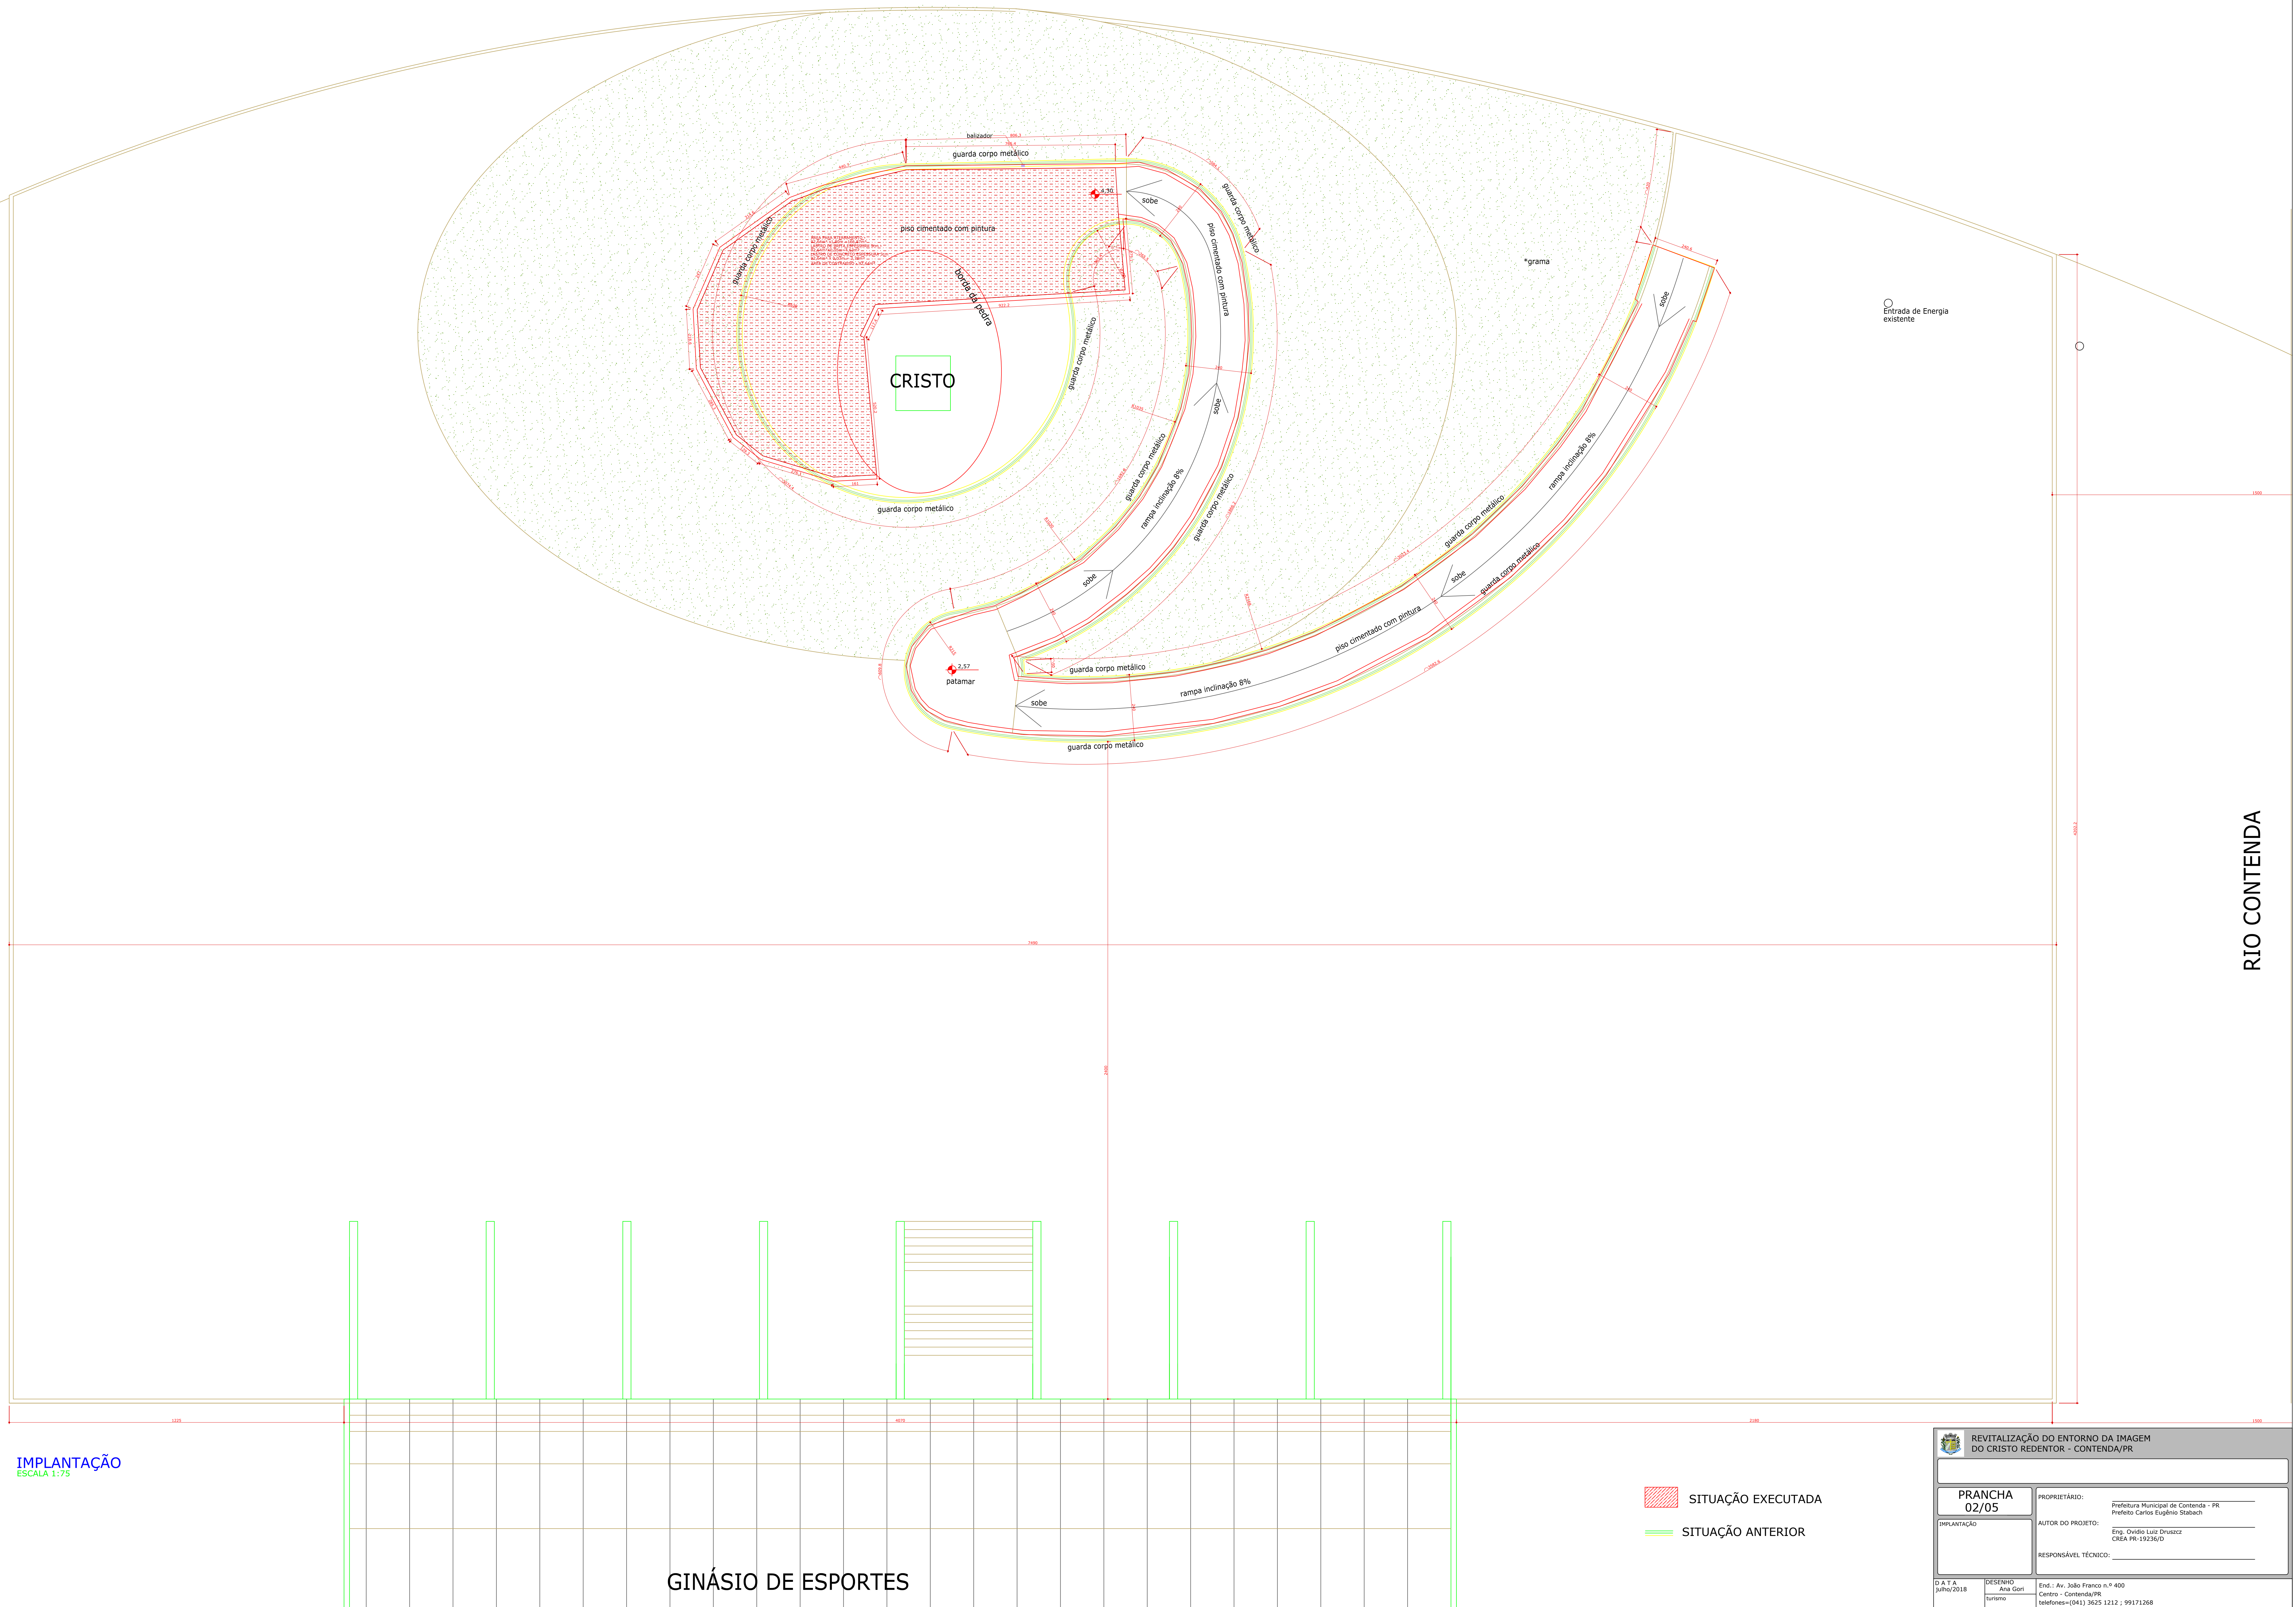

RIO CONIENDA